
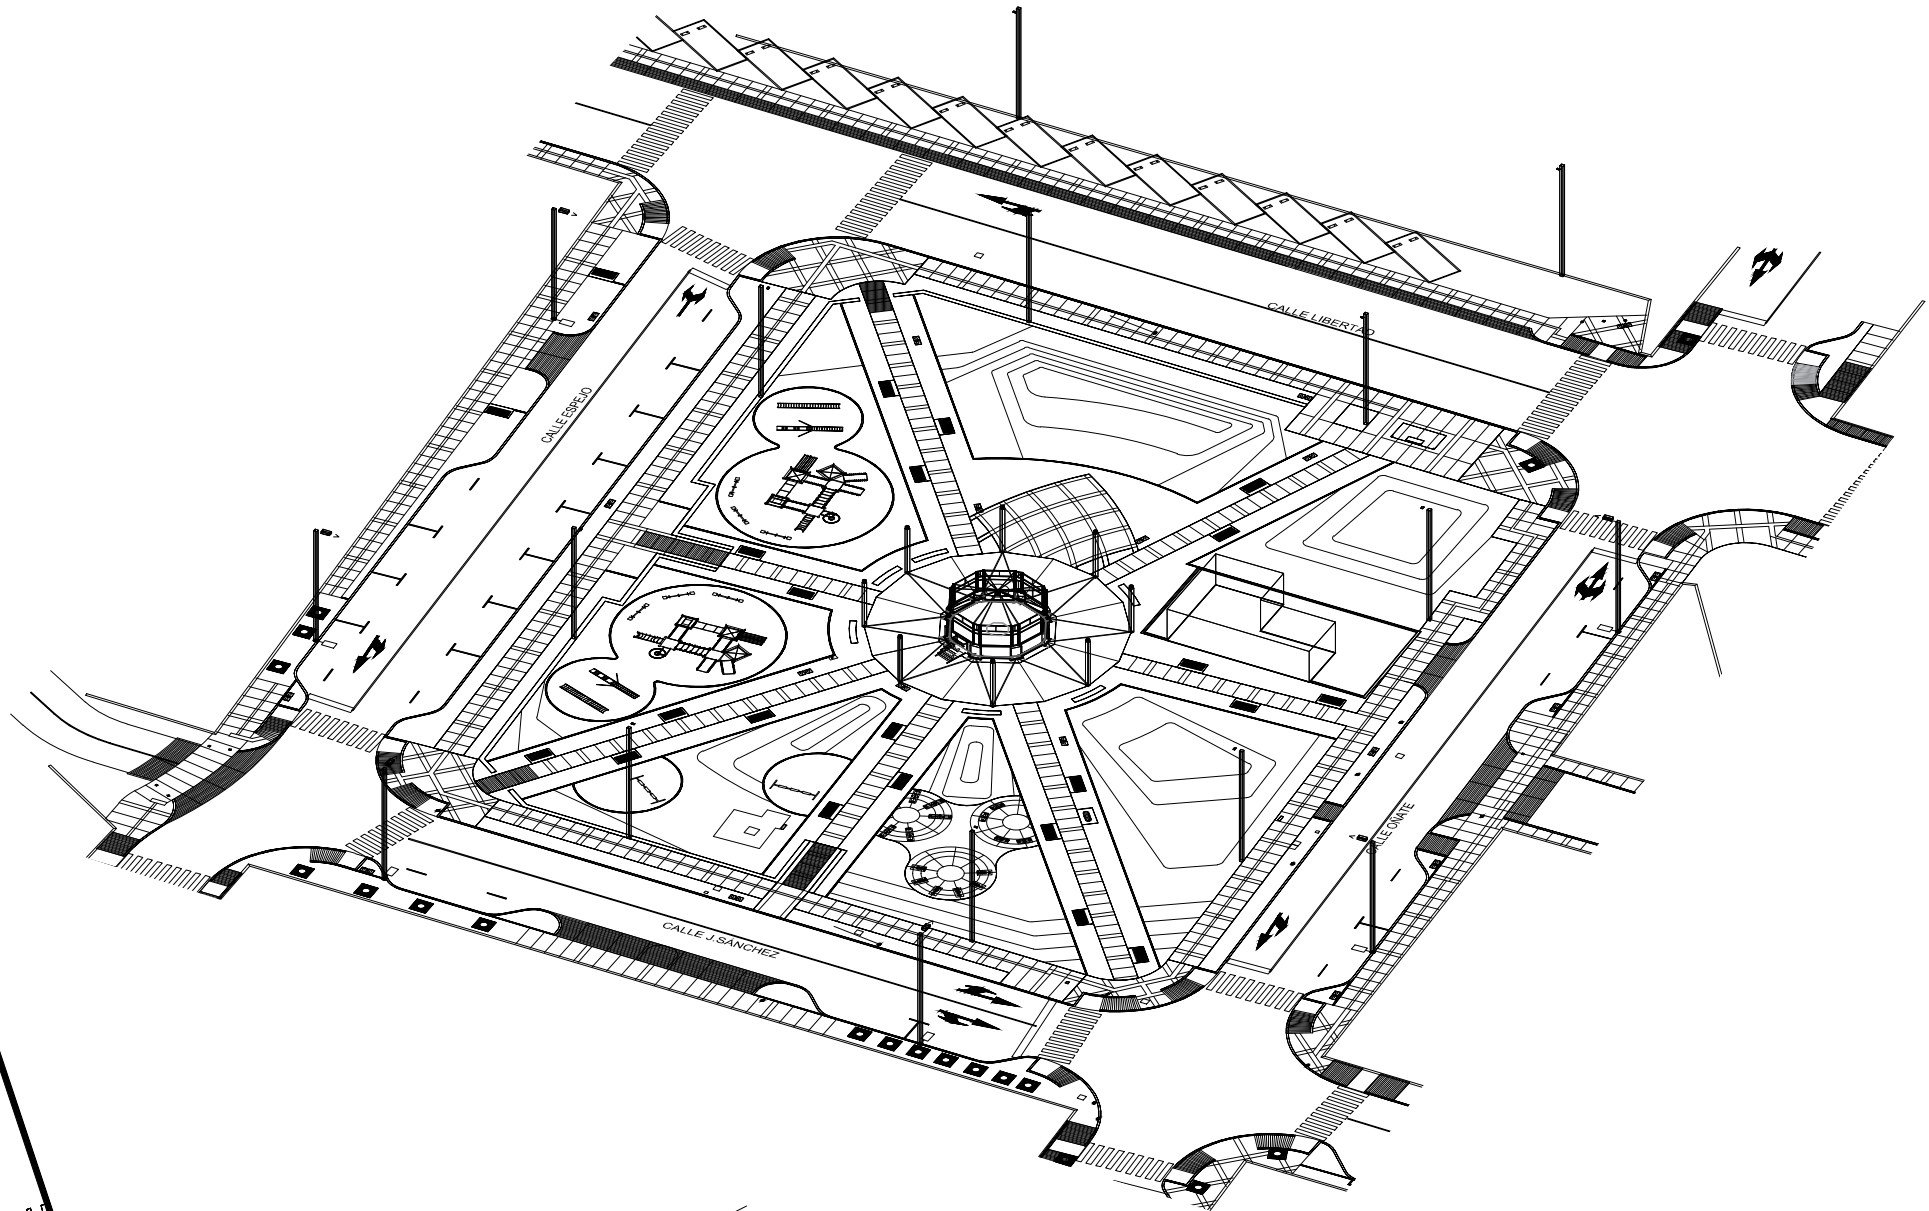


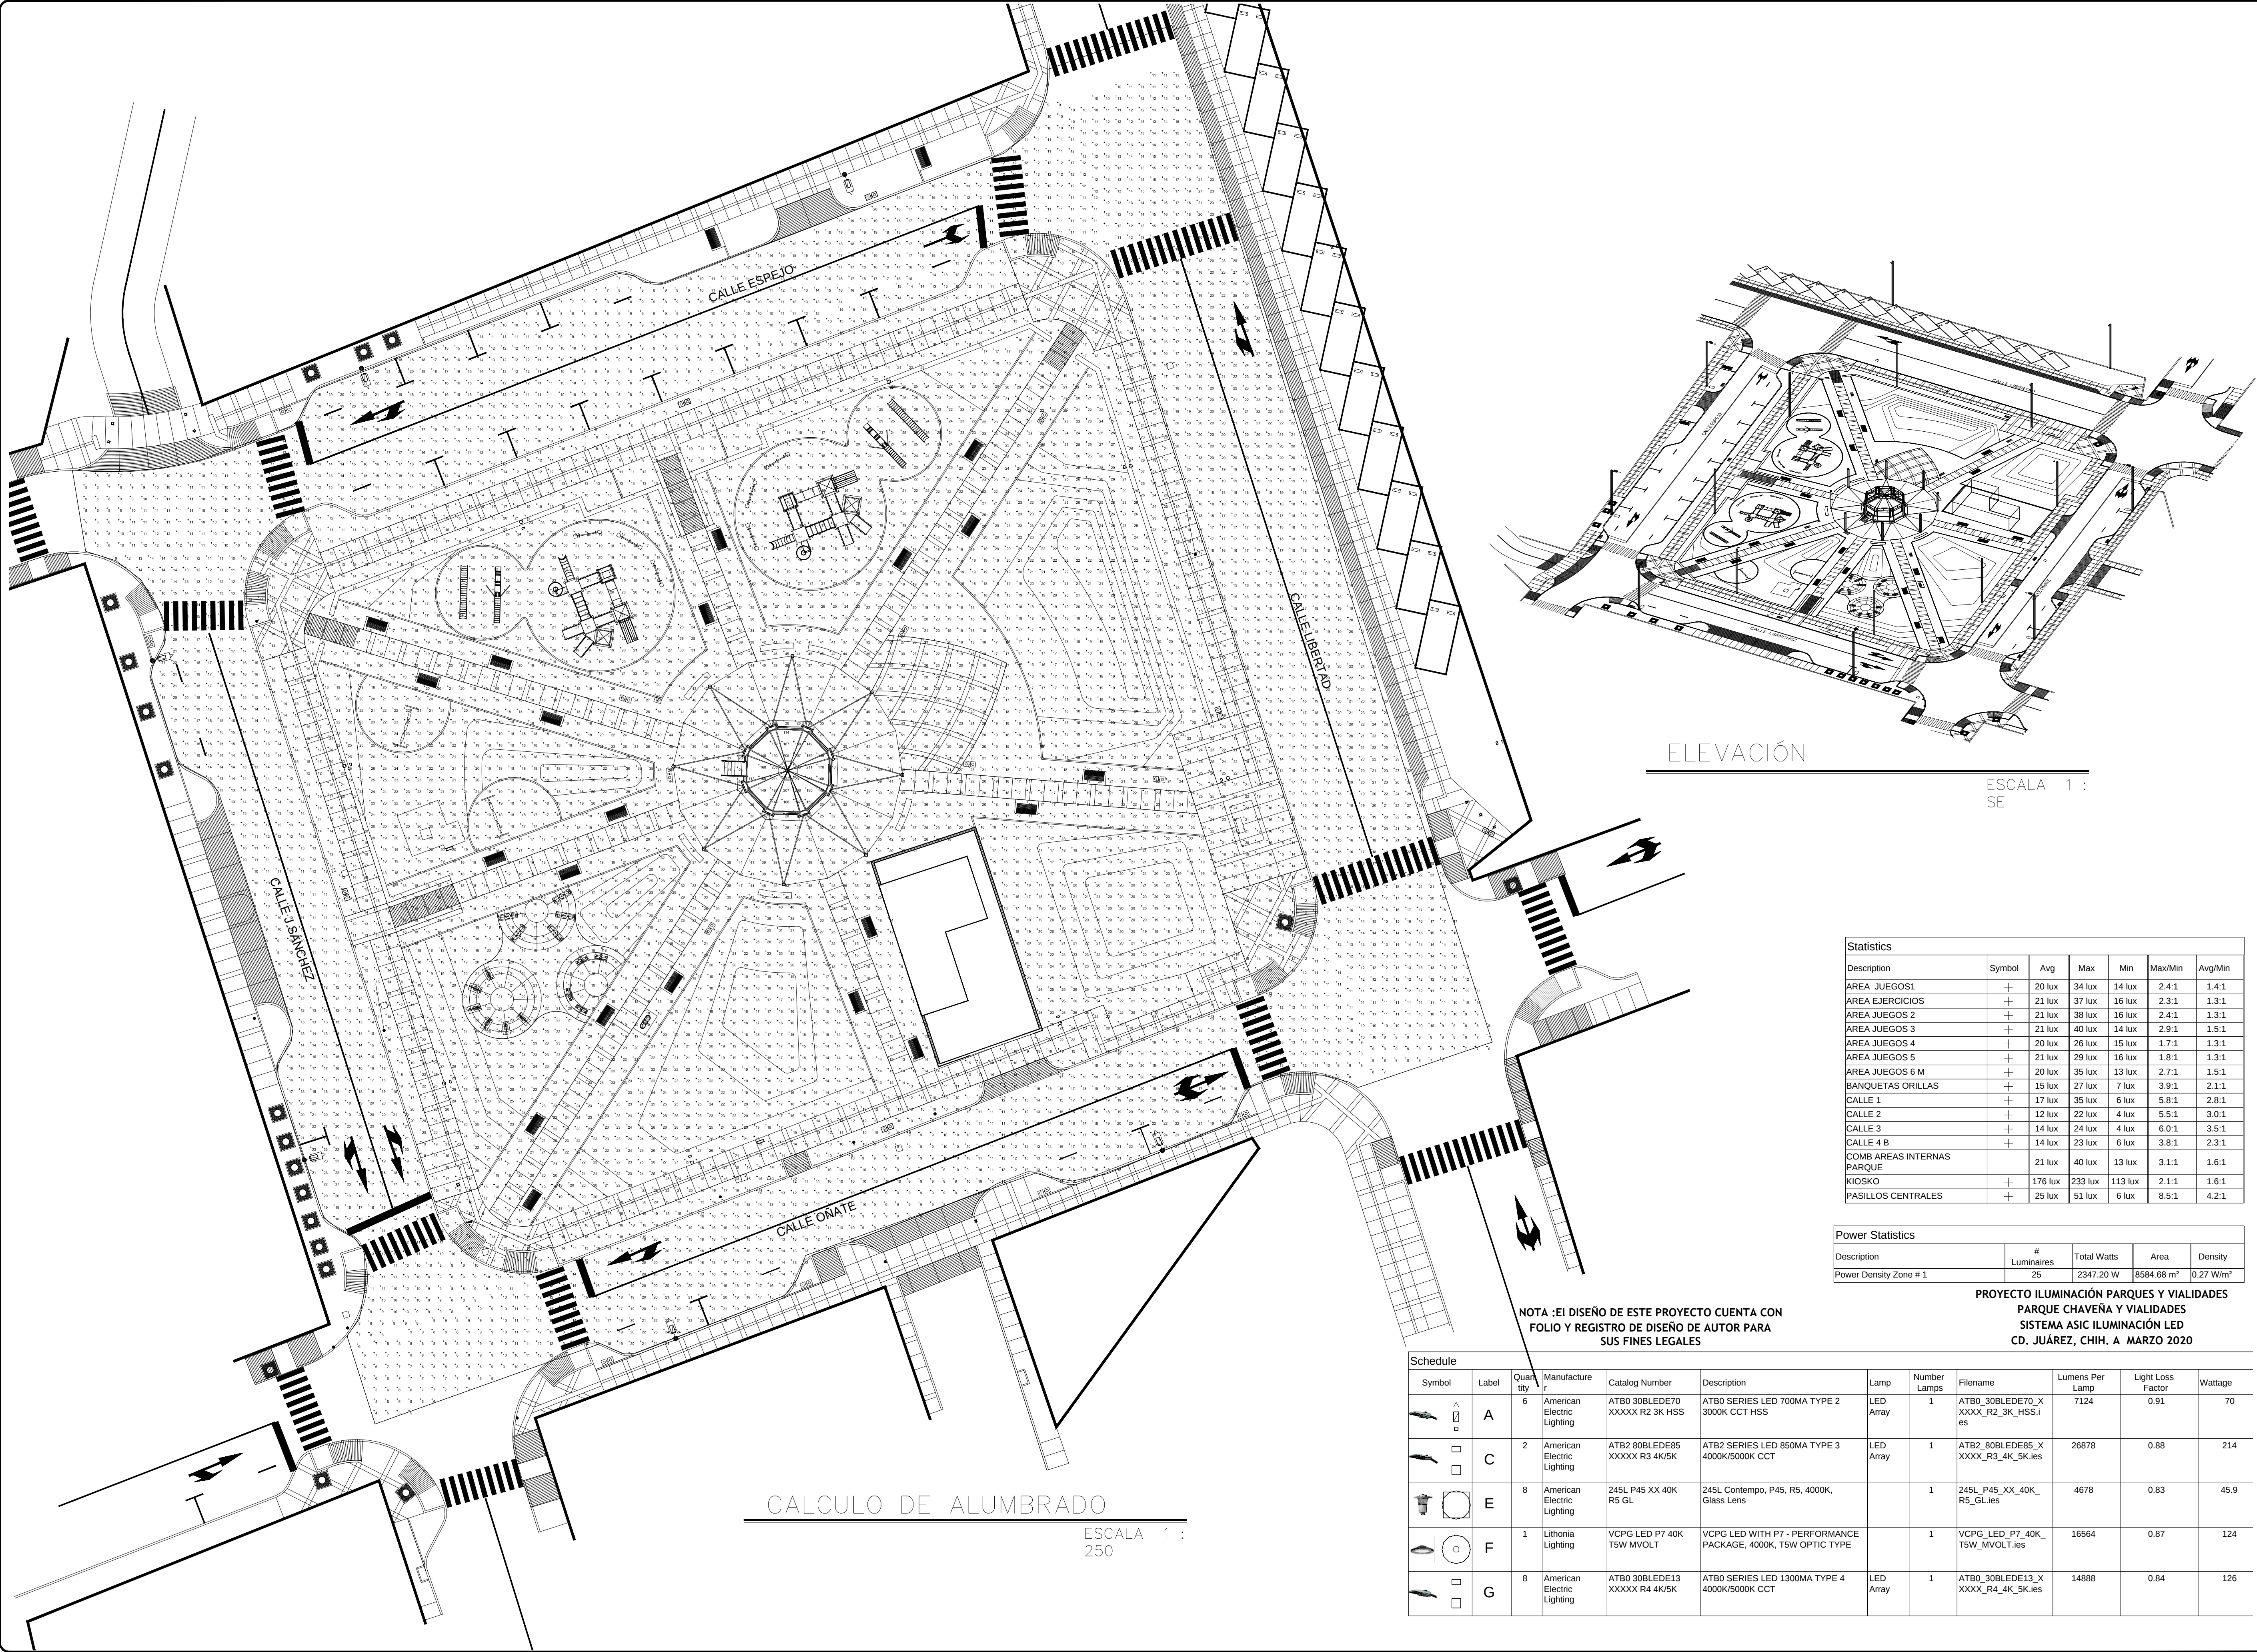

ELEVACIÓN

ESCALA 1 : SE

Statistics						
Description	Symbol	Avg	Max	Min	Max/Min	Avg/Min
AREA JUEGOS1	+	20 lux	34 lux	14 lux	2.4:1	1.4:1
AREA EJERCICIOS	+	21 lux	37 lux	16 lux	2.3:1	1.3:1
AREA JUEGOS 2	+	21 lux	38 lux	16 lux	2.4:1	1.3:1
AREA JUEGOS 3	+	21 lux	40 lux	14 lux	2.9:1	1.5:1
AREA JUEGOS 4	+	20 lux	26 lux	15 lux	1.7:1	1.3:1
AREA JUEGOS 5	+	21 lux	29 lux	16 lux	1.8:1	1.3:1
AREA JUEGOS 6 M	+	20 lux	35 lux	13 lux	2.7:1	1.5:1
BANQUETAS ORILLAS	+	15 lux	27 lux	7 lux	3.9:1	2.1:1
CALLE 1	+	17 lux	35 lux	6 lux	5.8:1	2.8:1
CALLE 2	+	12 lux	22 lux	4 lux	5.5:1	3.0:1
CALLE 3	+	14 lux	24 lux	4 lux	6.0:1	3.5:1
CALLE 4 B	+	14 lux	23 lux	6 lux	3.8:1	2.3:1
COMB AREAS INTERNAS PARQUE		21 lux	40 lux	13 lux	3.1:1	1.6:1
KIOSKO	+	176 lux	233 lux	113 lux	2.1:1	1.6:1
PASILLOS CENTRALES	+	25 lux	51 lux	6 lux	8.5:1	4.2:1

Power Statistics				
Description	# Luminaires	Total Watts	Area	Density
Power Density Zone # 1	25	2347.20 W	8584.68 m²	0.27 W/m²

PROYECTO ILUMINACIÓN PARQUES Y VIALIDADES
PARQUE CHAVEÑA Y VIALIDADES
SISTEMA ASIC ILUMINACIÓN LED
CD. JUÁREZ, CHIH. A MARZO 2020

Schedule											
Symbol	Label	Quantity	Manufacturer	Catalog Number	Description	Lamp	Number Lamps	Filename	Lumens Per Lamp	Light Loss Factor	Wattage
	A	6	American Electric Lighting	ATB0 30BLEDE70 XXXXX R2 3K HSS	ATB0 SERIES LED 700MA TYPE 2 3000K CCT HSS	LED Array	1	ATB0_30BLEDE70_X XXXX_R2_3K_HSS.ies	7124	0.91	70
	C	2	American Electric Lighting	ATB2 80BLEDE85 XXXXX R3 4K/5K	ATB2 SERIES LED 850MA TYPE 3 4000K/5000K CCT	LED Array	1	ATB2_80BLEDE85_X XXXX_R3_4K_5K.ies	26878	0.88	214
	E	8	American Electric Lighting	245L P45 XX 40K R5 GL	245L Contempo, P45, R5, 4000K, Glass Lens		1	245L_P45_XX_40K_R5_GL.ies	4678	0.83	45.9
	F	1	Lithonia Lighting	VCPG LED P7 40K TSW MVOLT	VCPG LED WITH P7 - PERFORMANCE PACKAGE, 4000K, TSW OPTIC TYPE		1	VCPG_LED_P7_40K_TSW_MVOLT.ies	16564	0.87	124
	G	8	American Electric Lighting	ATB0 30BLEDE13 XXXXX R4 4K/5K	ATB0 SERIES LED 1300MA TYPE 4 4000K/5000K CCT	LED Array	1	ATB0_30BLEDE13_X XXXX_R4_4K_5K.ies	14888	0.84	126

CALCULO DE ALUMBRADO

ESCALA 1 : 250

SIMBOLOGIA

LOCALIZACIÓN

NORTE



Autoridad: DR. ROBERTO MORA P.
DIRECTOR GENERAL DEL INSTITUTO
Coordinador: ARQ. LUIS E. MARTINEZ CH.
COORDINADOR DE MOVILIDAD E INFRAESTRUCTURA
Diseño: I - M - I - P -
Fecha: ENERO 2020
Ubicación: CIUDAD JUAREZ CHIHUAHUA

ESCALA: 1 : 200

Clave:

IE-A1

PARQUE DE BARRIO COLONIA CHAVEÑA
ELECTRICO